




barn roof plan existing scale 1:100

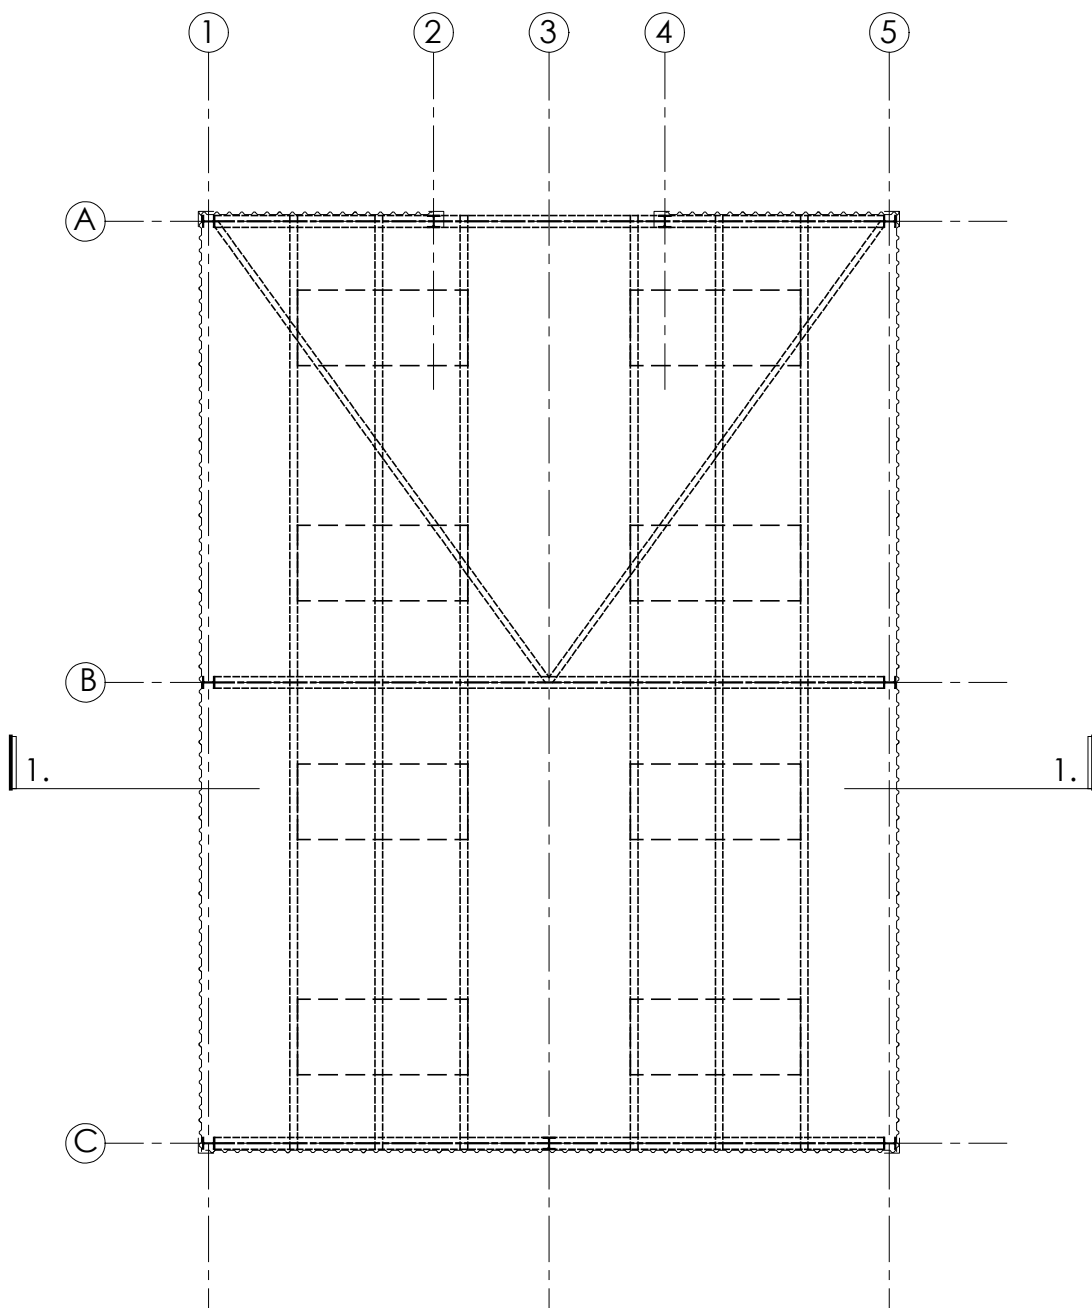


barn plan existing scale 1:100

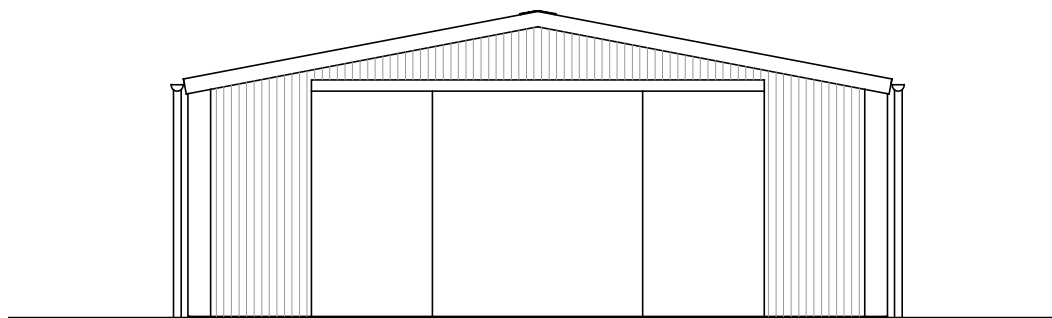


front elevation existing scale 1:100

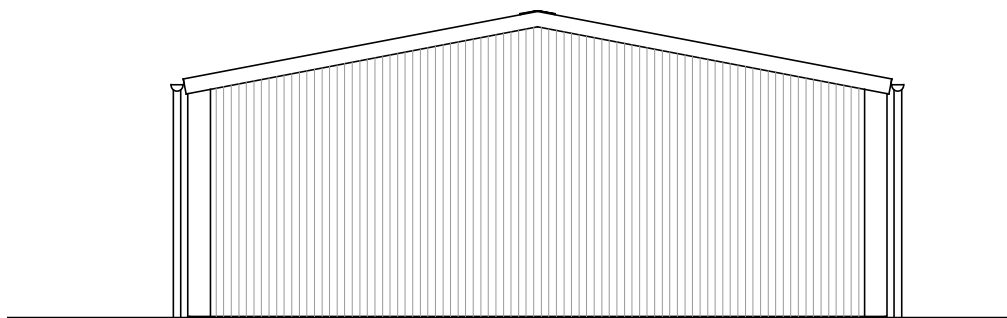


rear elevation existing scale 1:100

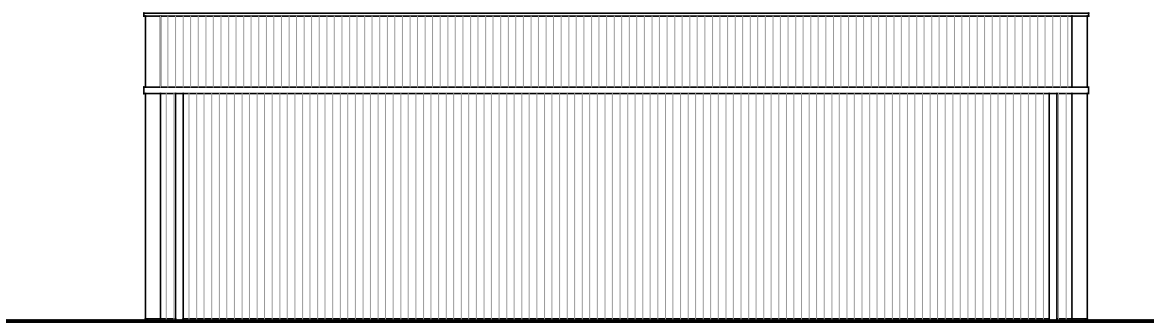

side elevation existing scale 1:100

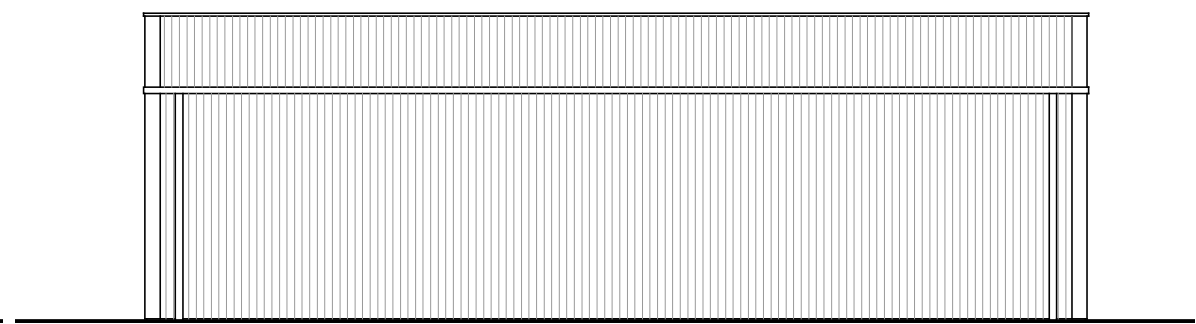

side elevation existing scale 1:100

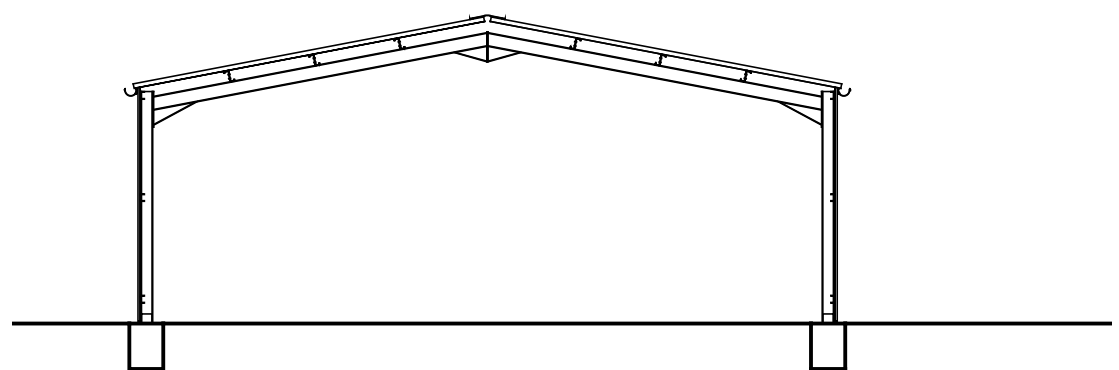

outline section A.A. existing scale 1:100

Revision:	Description:	Date:
-----------	--------------	-------

**GARYtidwell** ASSOCIATES LIMITED  
architecture - planning - construction technology  
The Old Square, The Street, Woodnesborough, Kent . CT13 0NQ.  
T: 07599 916454 E: garytidwell@hotmail.co.uk

Client:  
HIGHPOINT DEVELOPMENTS  
Project:  
LAND NORTH EAST OF THE HURST  
STAN LANE  
WEST PECKHAM  
ME18 5JU  
Title:

**Plans & Elevations as Existing**

Scale:	Date:	Drawn:
1:100 @ A2	OCT 24	GT

Drawing Number:	Revision:
-----------------	-----------

01.882.04

P0