




section 1.1. scale 1:50

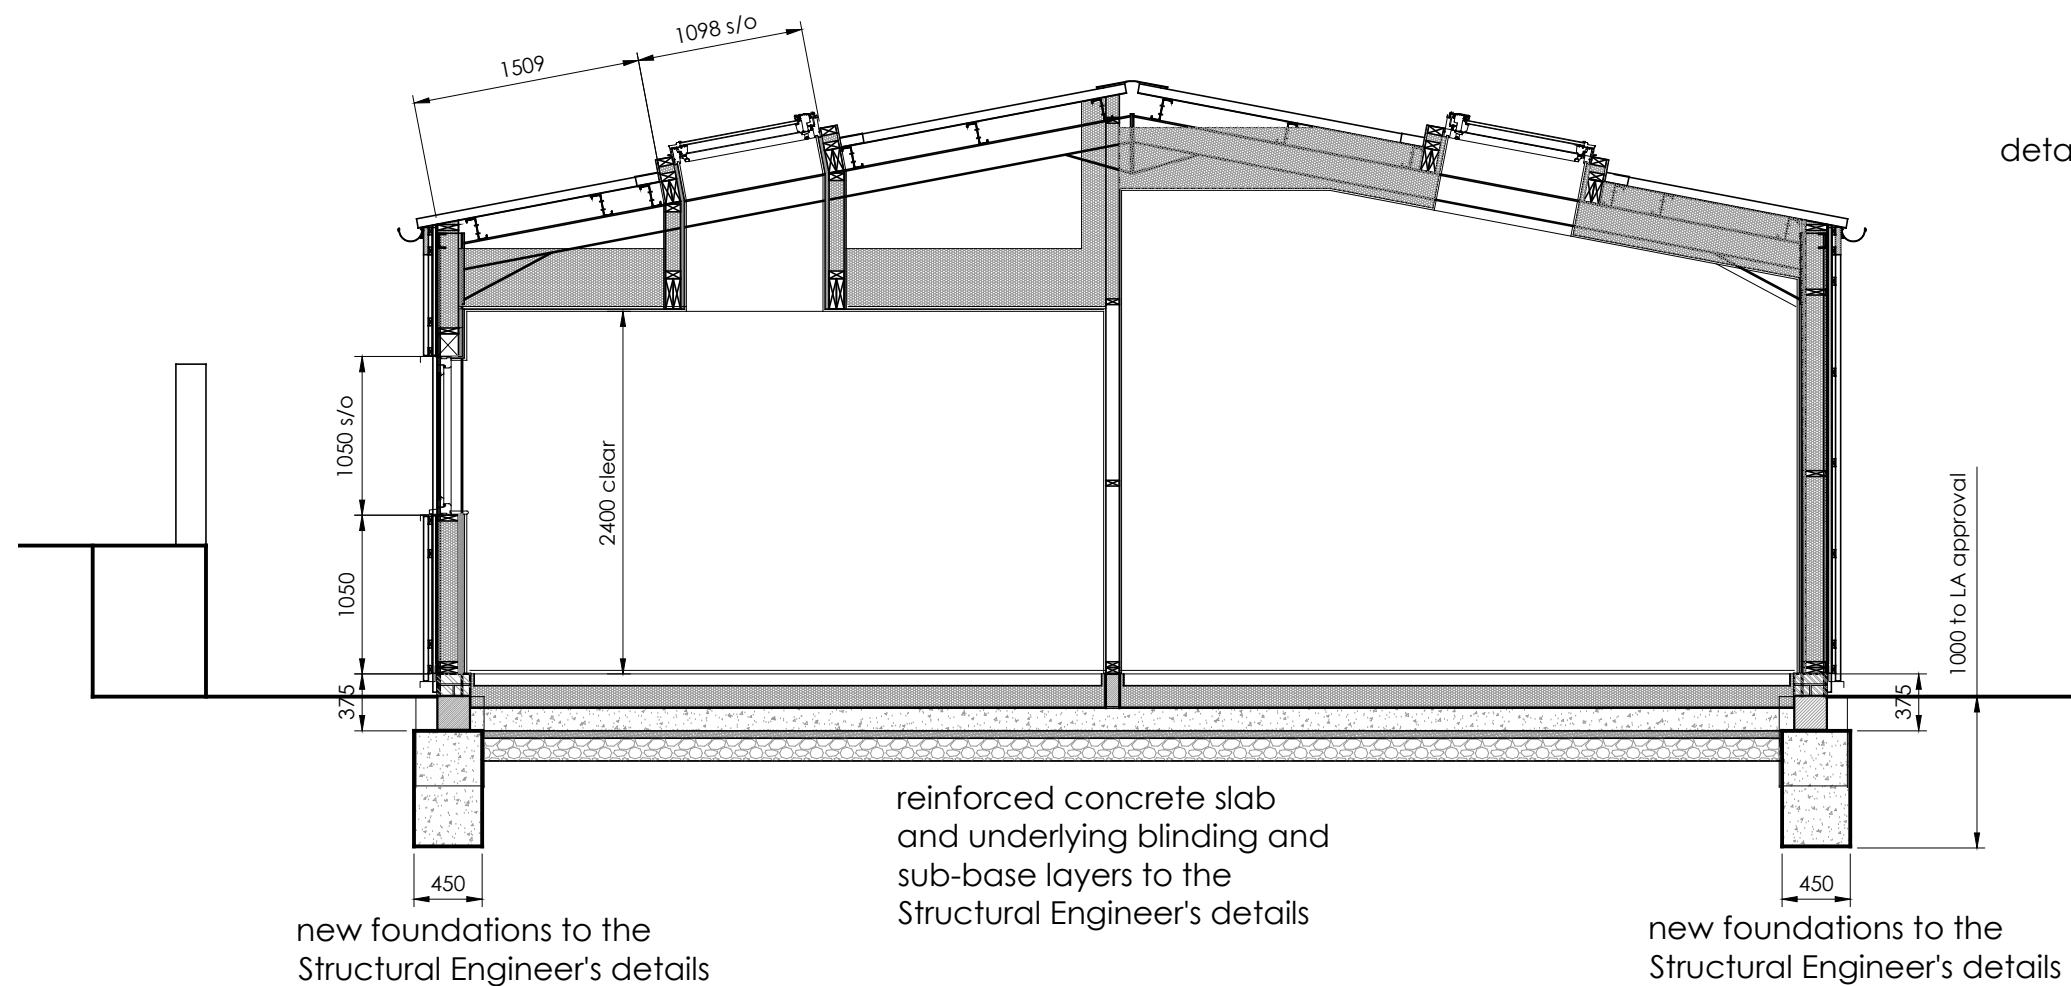

section 2.2. scale 1:50

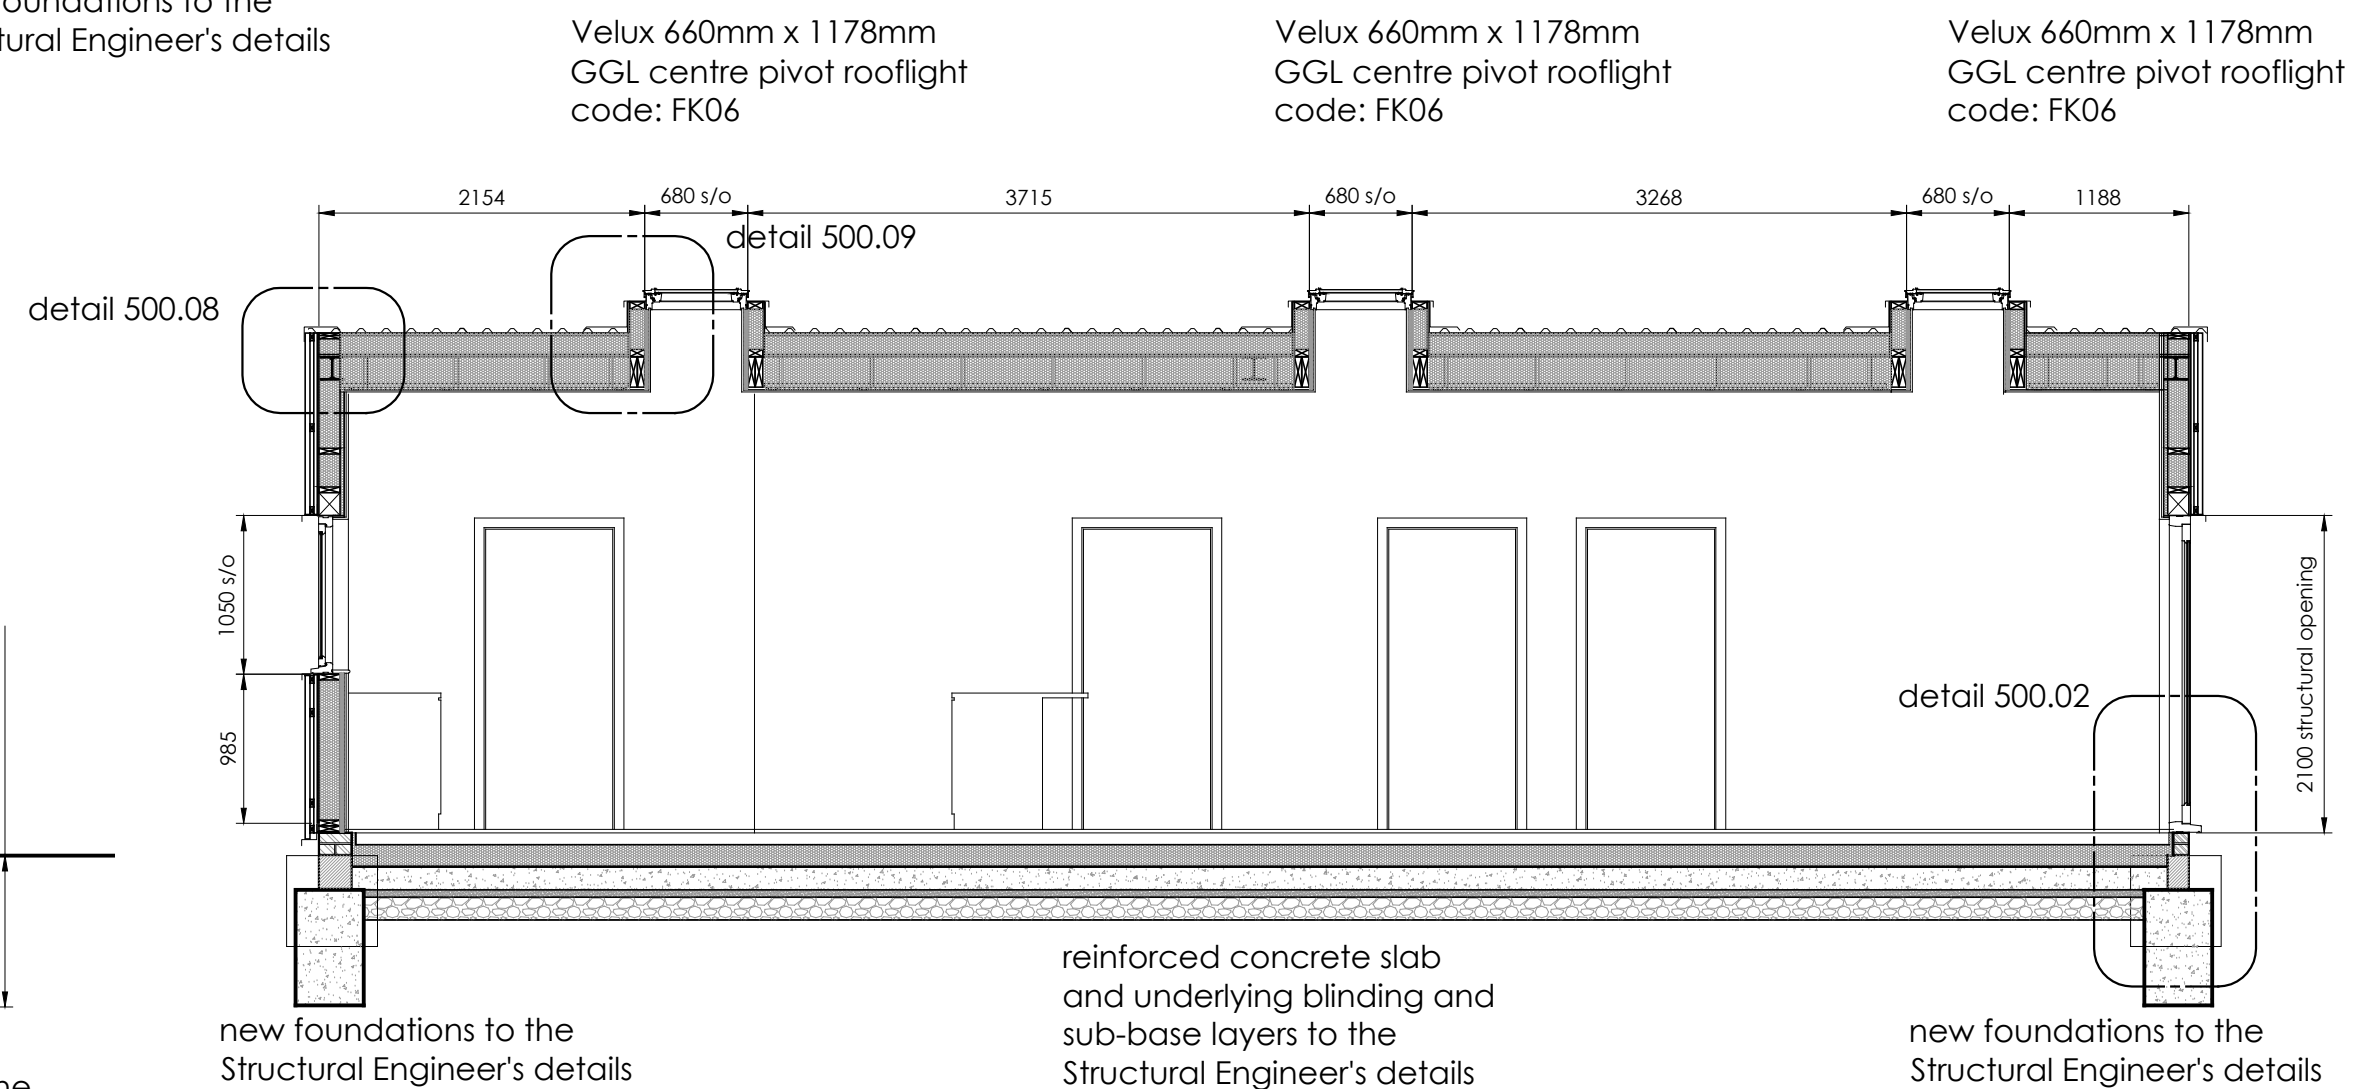

section 3.3. scale 1:50

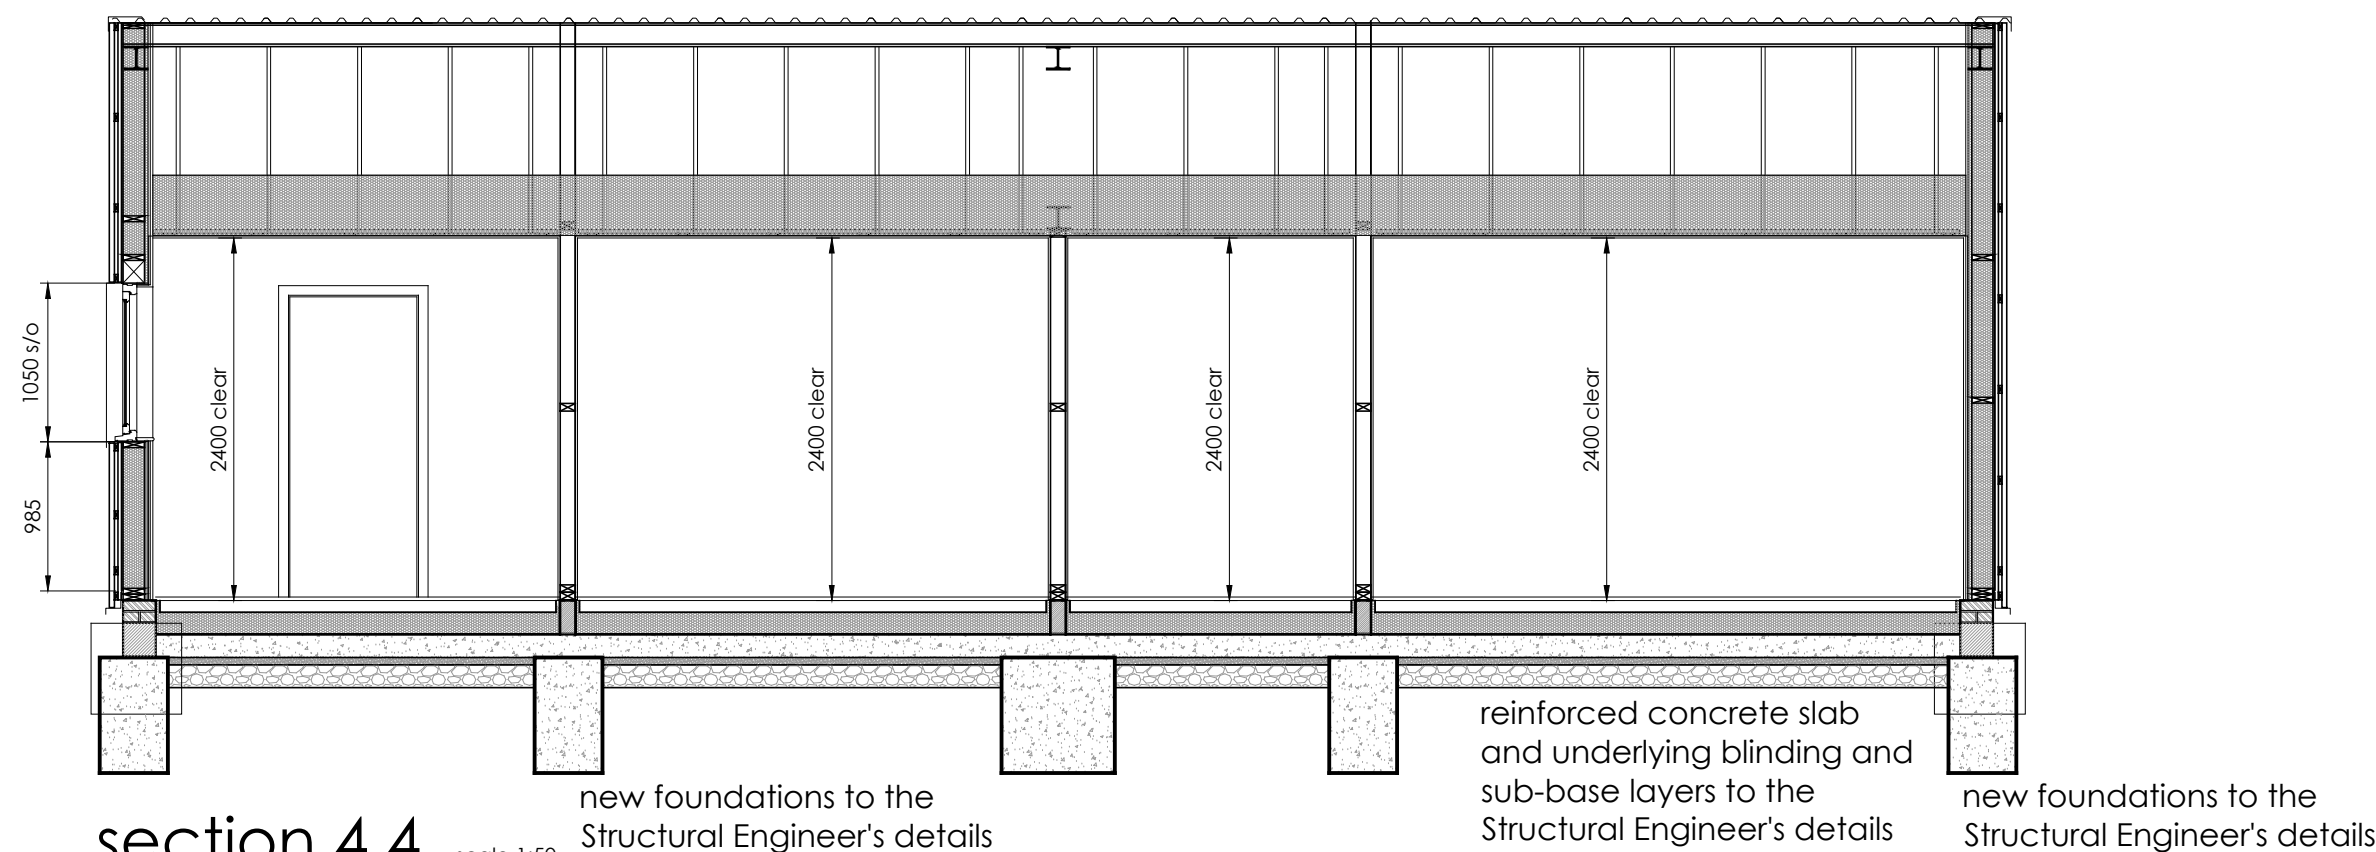

section 4.4. scale 1:50

©This drawing is the copyright of GARY **tidwell** ASSOCIATES LIMITED and should not be copied or reproduced without written consent.  
All Rights Reserved. Check all dimensions before fabrication and notify of any discrepancies.

this drawing to be read in conjunction with the building regulation specification drawing number 01.882.600

ALL STRUCTURAL WORKS IN COMPLIANCE WITH THE STRUCTURAL ENGINEER'S DRAWINGS, DETAILS, SPECIFICATION AND CALCULATIONS. STRUCTURAL ELEMENTS SHOWN ON THIS DRAWING FOR GUIDANCE ONLY, THE STRUCTURAL ENGINEER'S DRAWINGS AND DETAILS TAKE PRECEDENCE

MOVEMENT JOINTS AND EXPANSION JOINTS TO THE STRUCTURAL ENGINEER'S DETAILS

RADON POTENTIAL: BETWEEN 1% AND 3% THEREFORE ADOPT BASIC RADON PROTECTION.

Velux 660mm x 1178mm  
GGL centre pivot rooflight  
code: FK06

Velux 660mm x 1178mm  
GGL centre pivot rooflight  
code: FK06

Velux 660mm x 1178mm  
GGL centre pivot rooflight  
code: FK06

Revision: Description: Date:

**GARYtidwell** ASSOCIATES LIMITED  
architecture - planning - construction technology  
The Old Square, The Street, Woodnesborough, Kent . CT13 0NQ.  
T: 07599 916454 E: garytidwell@hotmail.co.uk

Client:  
HIGHPOINT DEVELOPMENTS  
Project:  
LAND NORTH EAST OF THE HURST  
STAN LANE  
WEST PECKHAM  
ME18 5JU  
Title:

**Sections as Proposed**

Scale: Date: Drawn:  
1:50 @ A2 FEB 25 GT

Drawing Number: Revision:

**01.882.400**

**C0**