


this drawing to be read in conjunction with the building regulation specification drawing number 01.882.600

ALL STRUCTURAL WORKS IN COMPLIANCE WITH THE STRUCTURAL ENGINEER'S DRAWINGS, DETAILS, SPECIFICATION AND CALCULATIONS. STRUCTURAL ELEMENTS SHOWN ON THIS DRAWING FOR GUIDANCE ONLY, THE STRUCTURAL ENGINEER'S DRAWINGS AND DETAILS TAKE PRECEDENCE


MOVEMENT JOINTS AND EXPANSION JOINTS TO THE STRUCTURAL ENGINEER'S DETAILS

RADON POTENTIAL: BETWEEN 1% AND 3% THEREFORE ADOPT BASIC RADON PROTECTION.

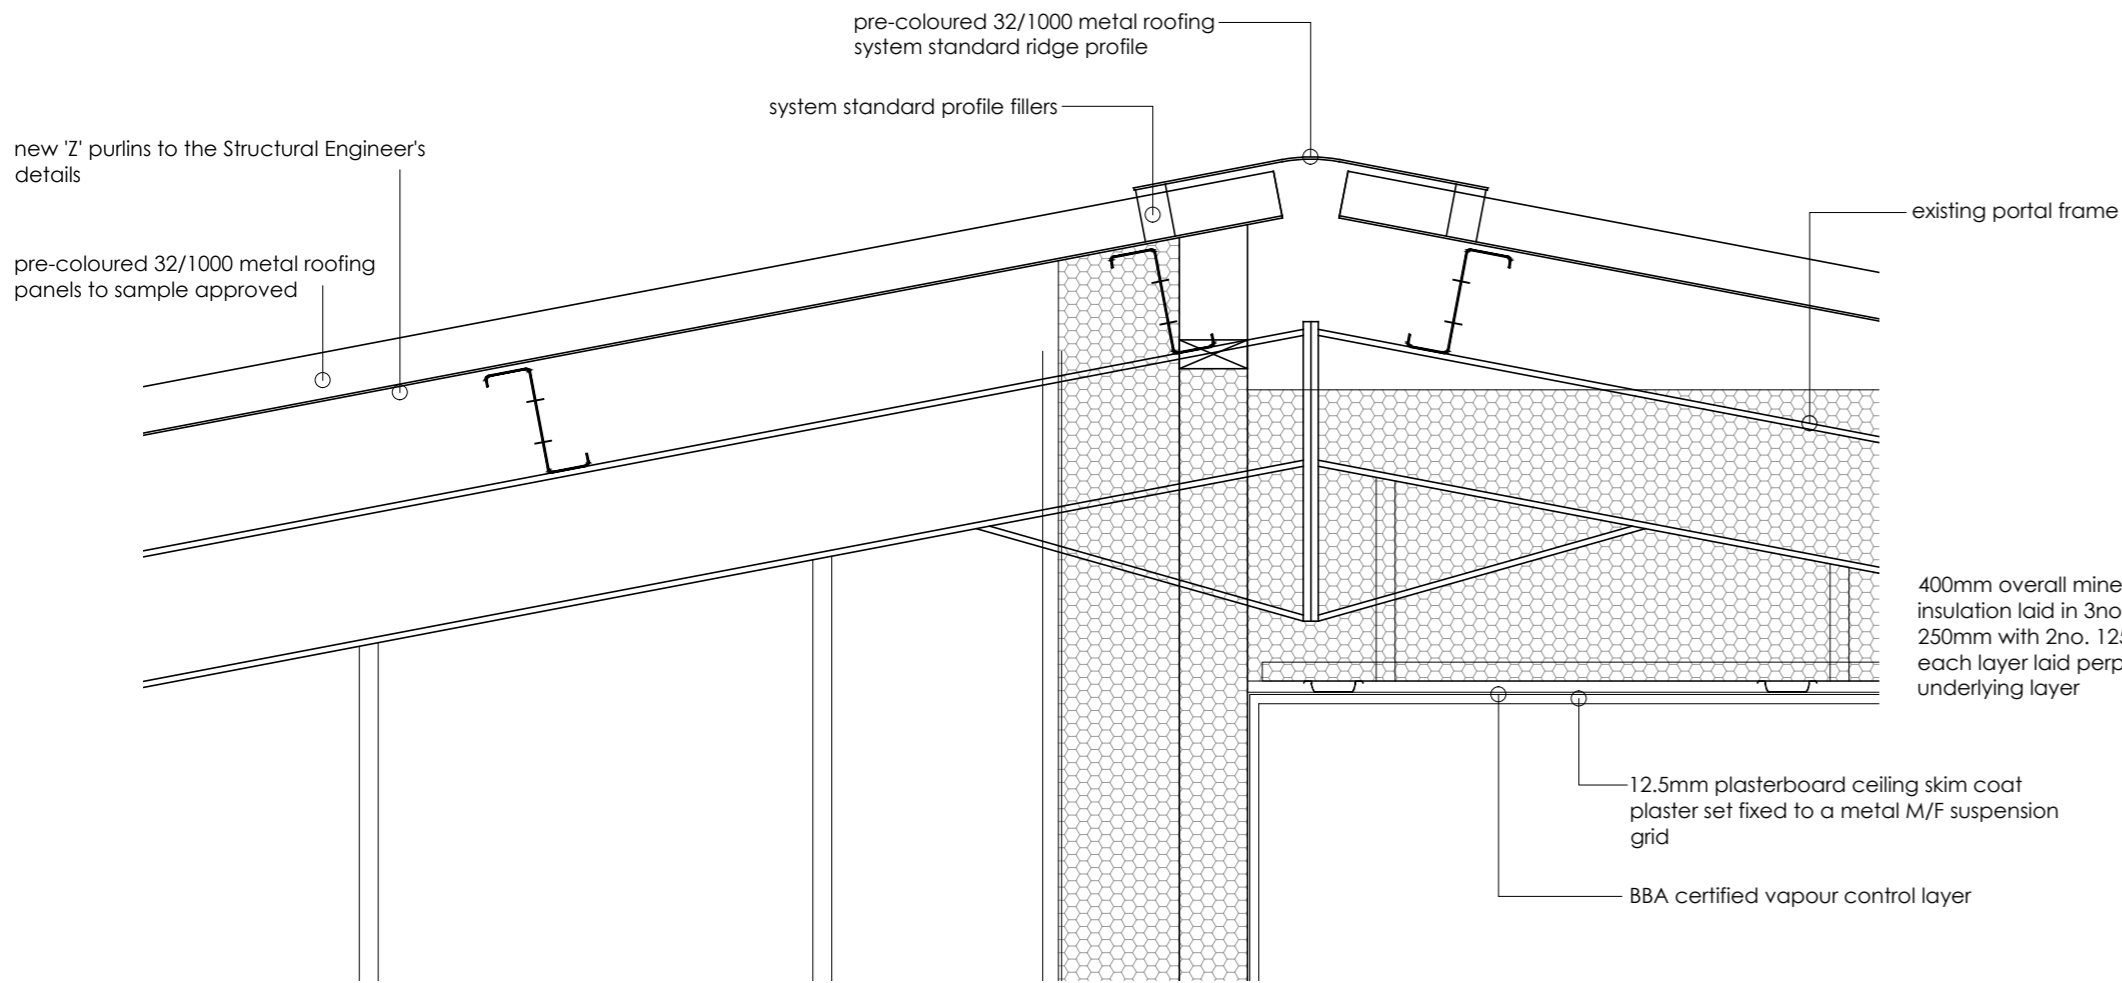


detail 500.07

scale 1:10

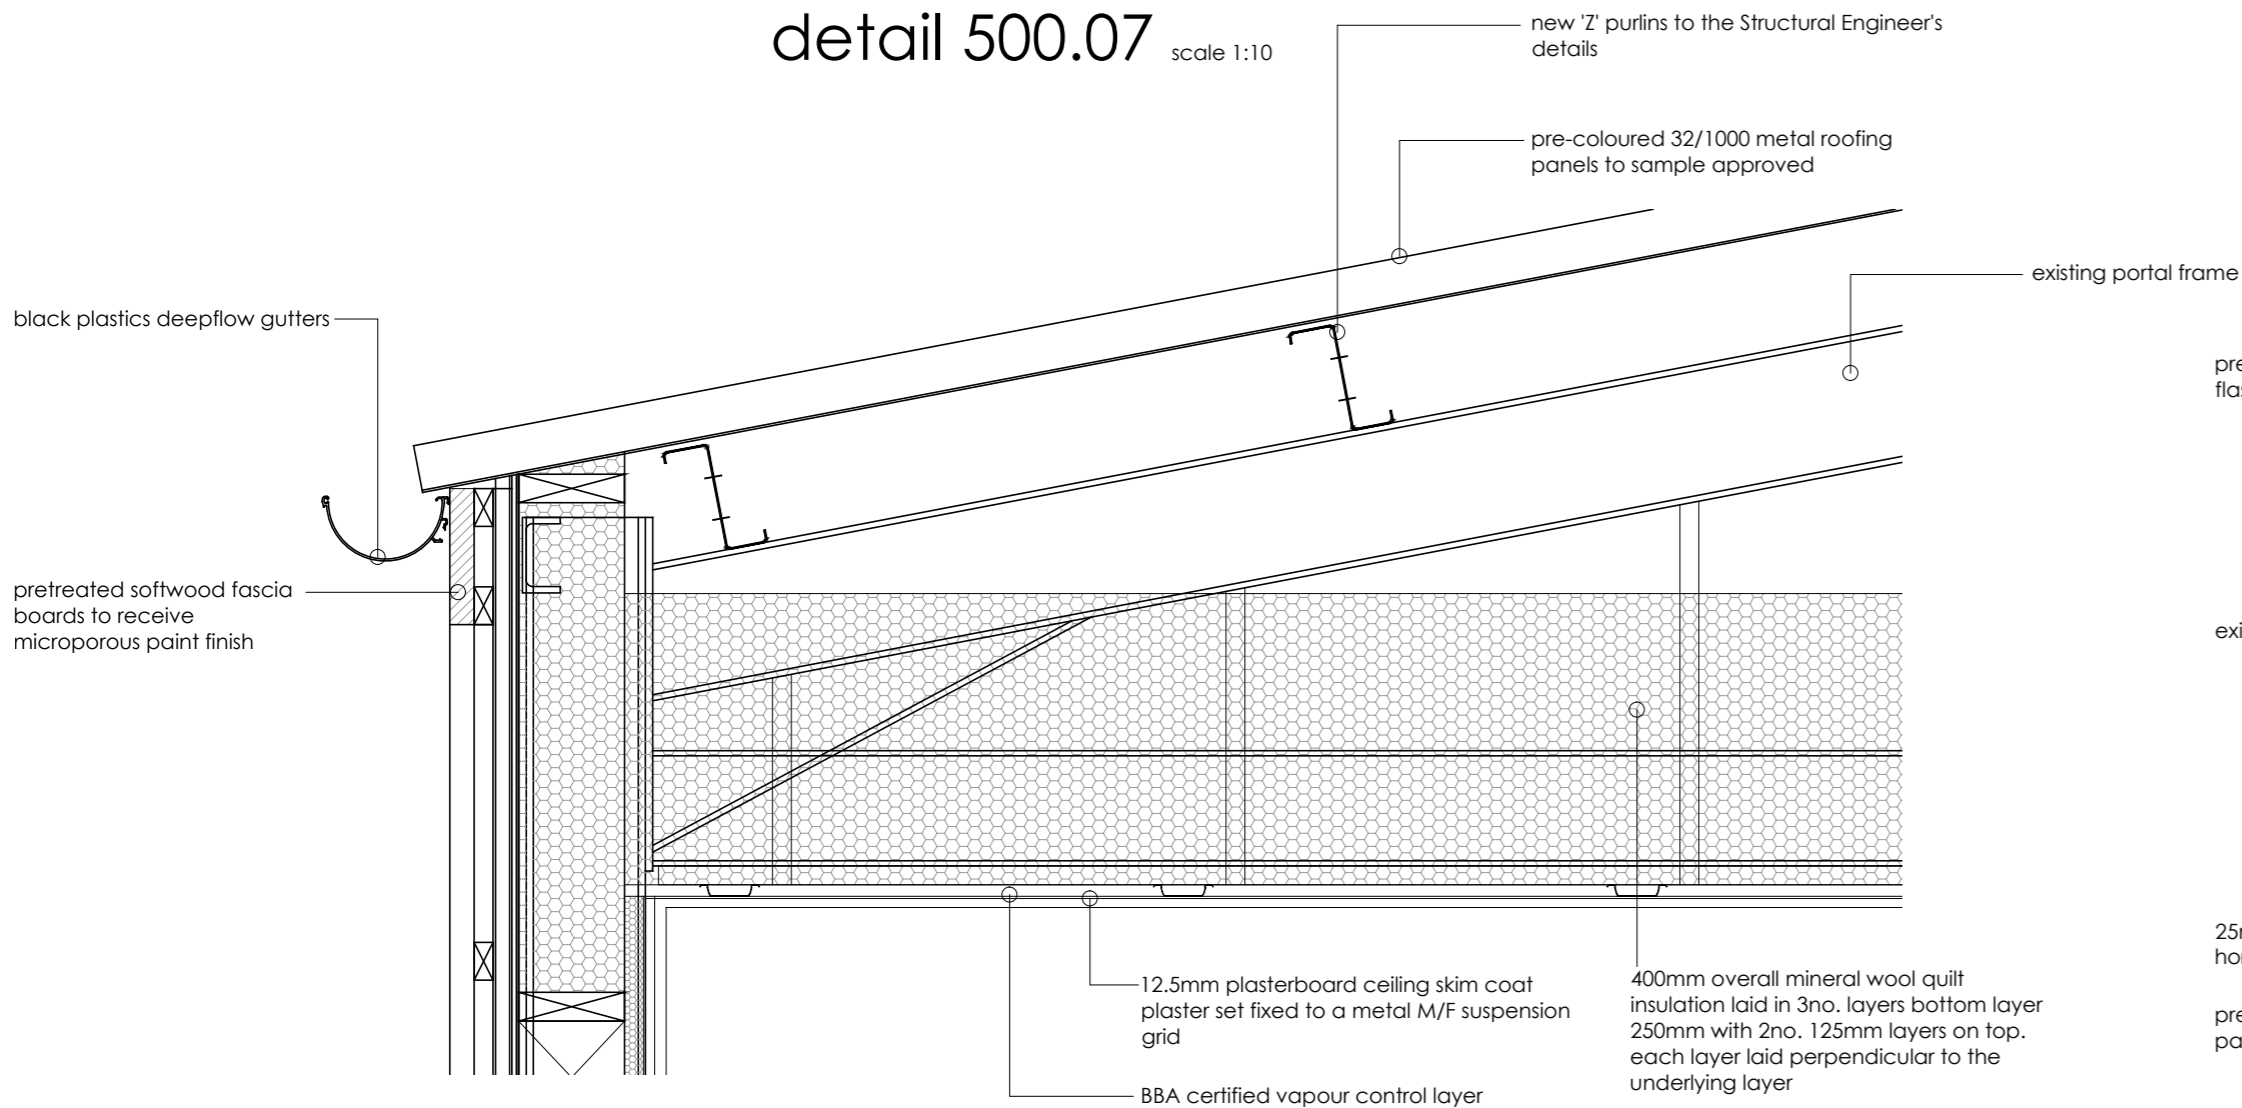


detail 500.06

scale 1:10

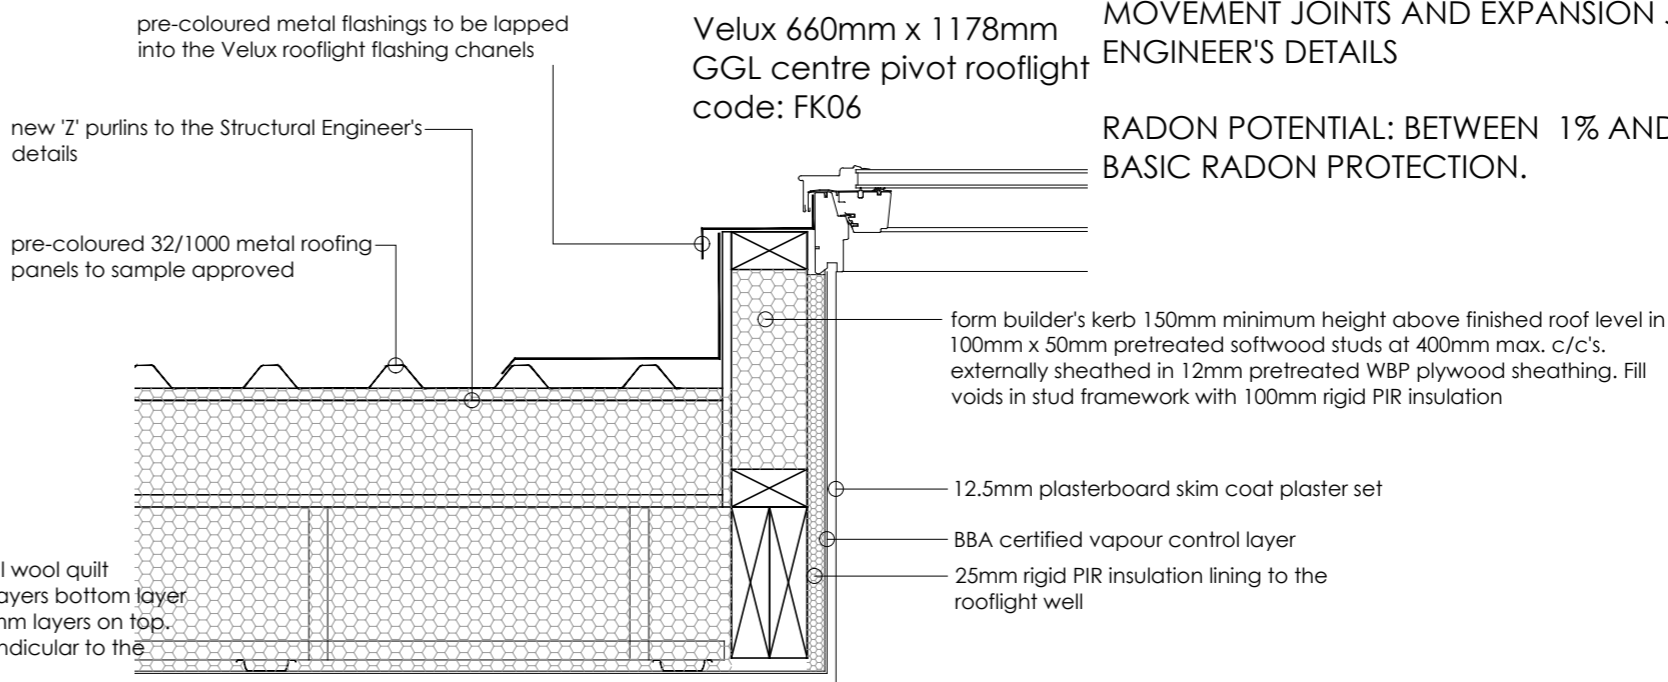

detail 500.09

scale 1:10

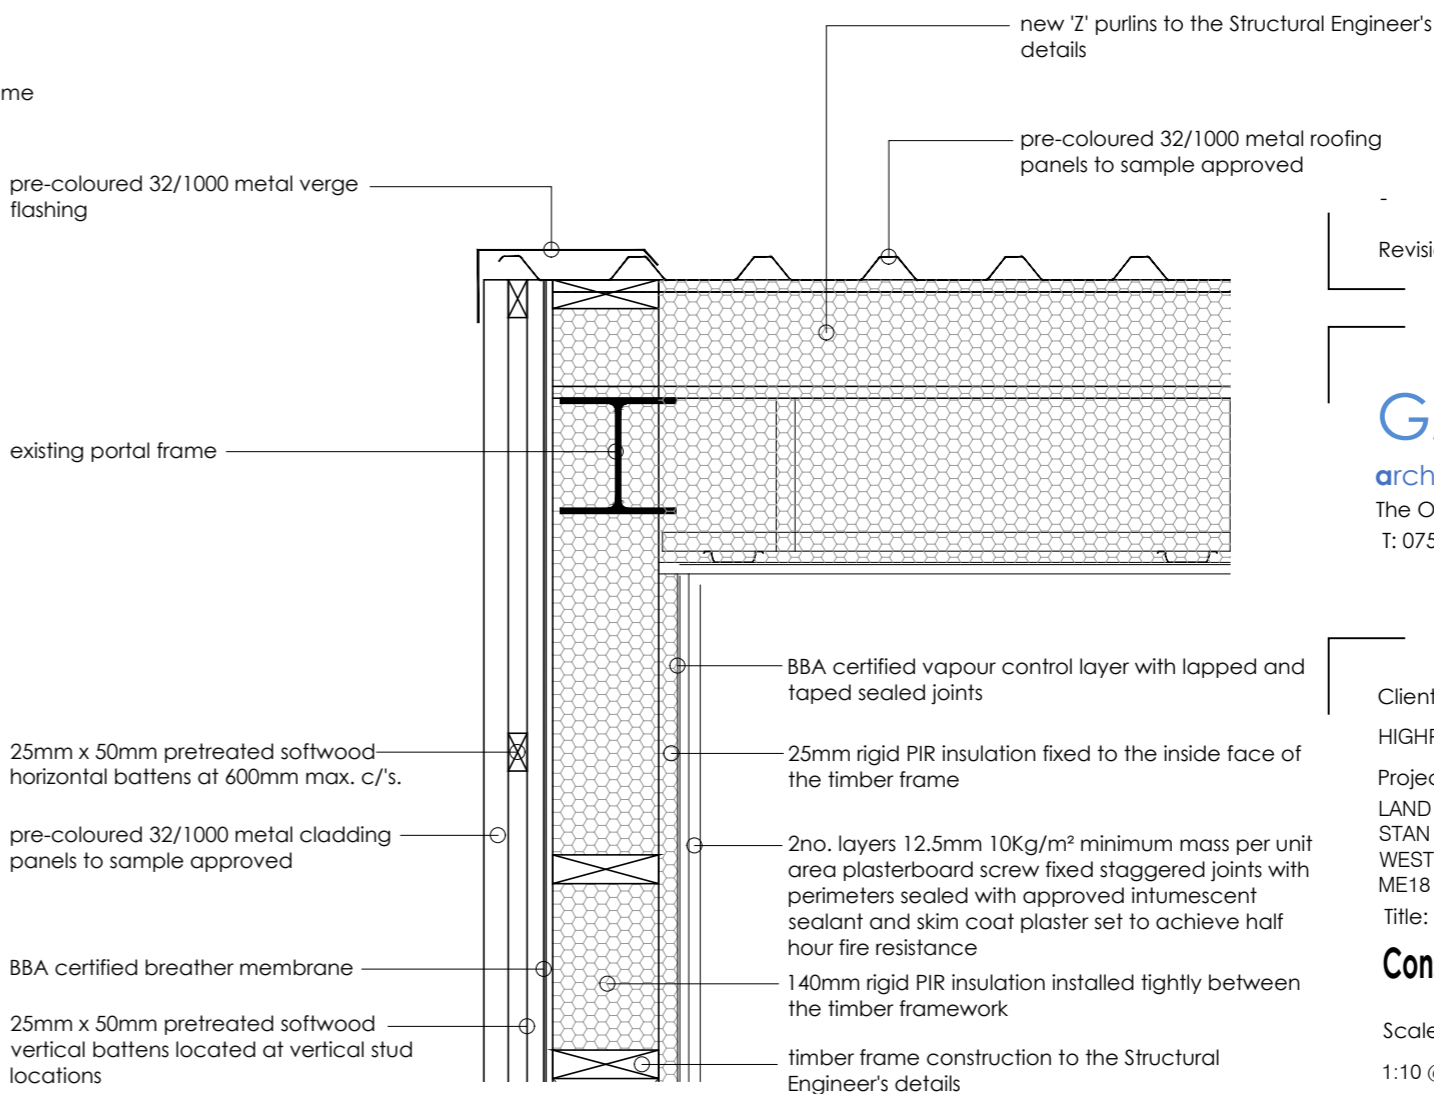

detail 500.08

scale 1:10

Revision: Description: Date:

**GARYtidwell** ASSOCIATES LIMITED  
architecture - planning - construction technology  
The Old Square, The Street, Woodnesborough, Kent . CT13 0NQ.  
T: 07599 916454 E: garytidwell@hotmail.co.uk

Client:  
HIGHPOINT DEVELOPMENTS  
Project:  
LAND NORTH EAST OF 'THE HURST'  
STAN LANE  
WEST PECKHAM  
ME18 5JU  
Title:

**Construction Details - SHEET 02**

Scale: Date: Drawn:  
1:10 @ A2 FEB 25 GT

Drawing Number: Revision:

01.882.501

C0