


BLOCK PLAN SCALE 1/500

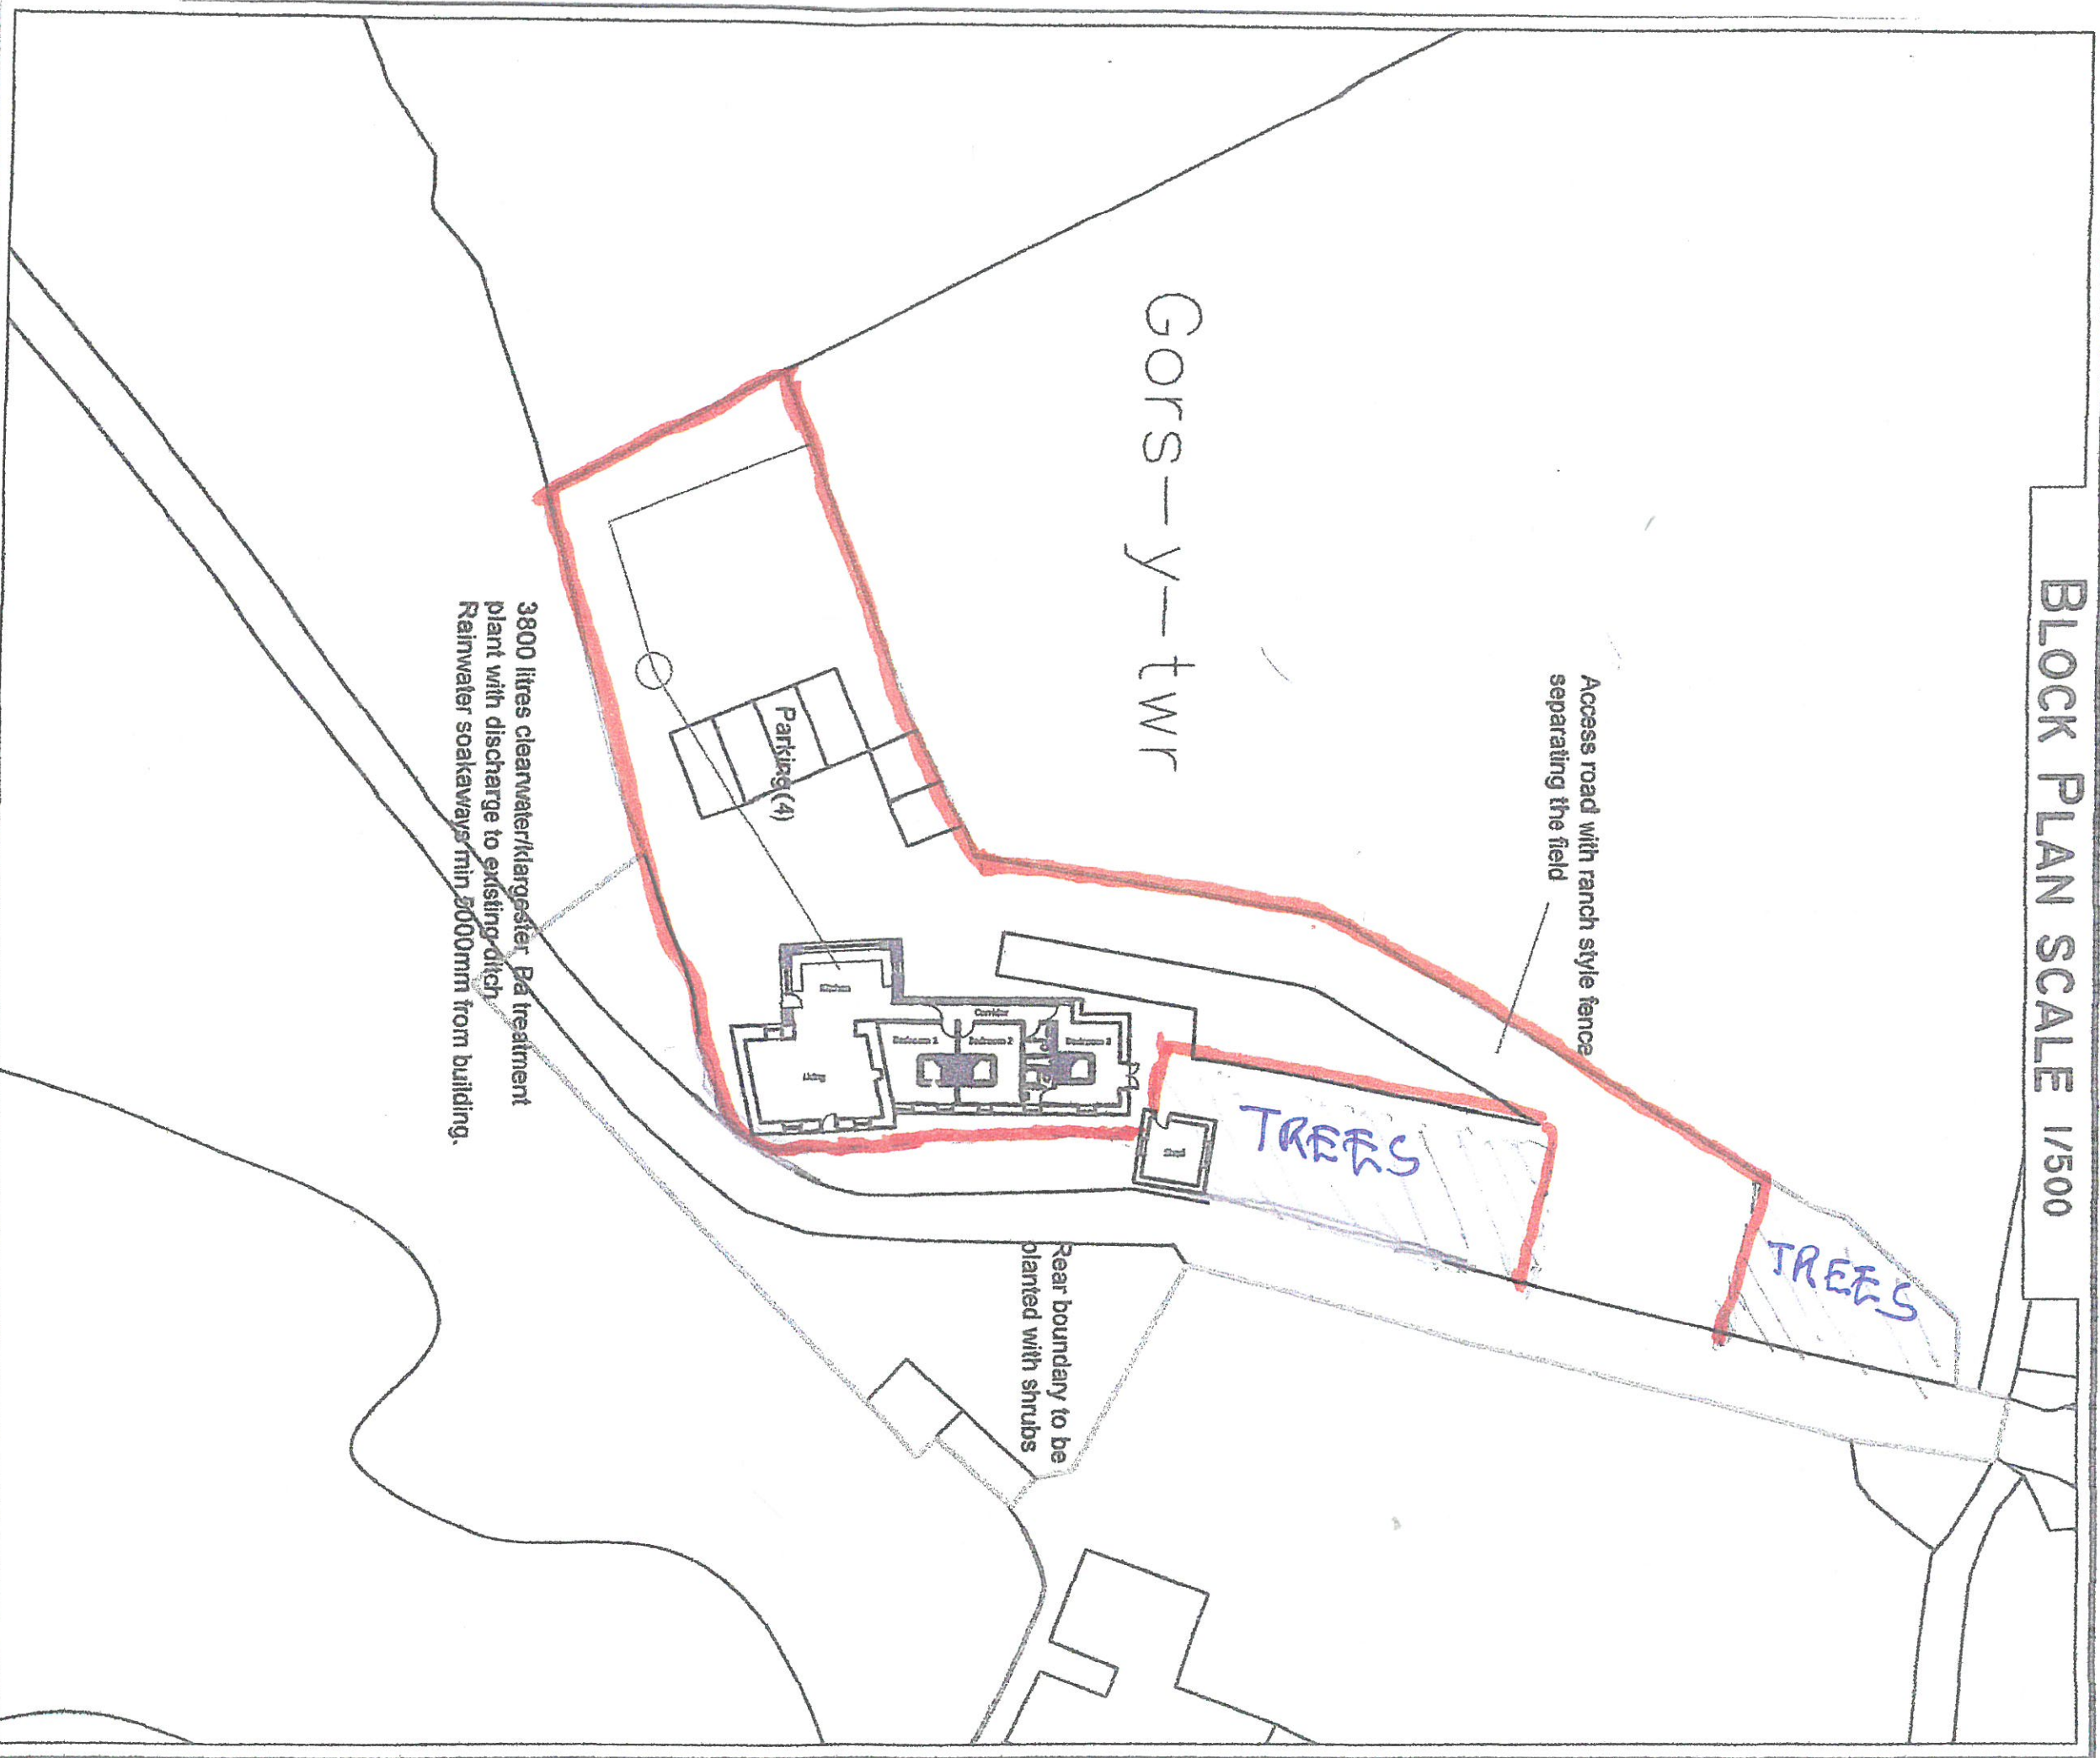

CYNILUN

PLANS DRAWN

Architectural Services
email: cynilun@yahoo.com
07840704822

Address		Scale
Outbuilding conversion @		As shown
Gors Twr, Holyhead, Anglesey.		Date
Drawing		November 2018
Location/ Block Plan		Drawing no
Proposed		1506-A3-02
		Job Ref
		1506