



© this drawing and the building works depicted are the copyright of **idp** and may not be reproduced or amended except by written permission. no liability will be accepted for amendments made by other persons.

all dimensions to be checked on site and architect notified of any discrepancies prior to commencement.
do not scale.

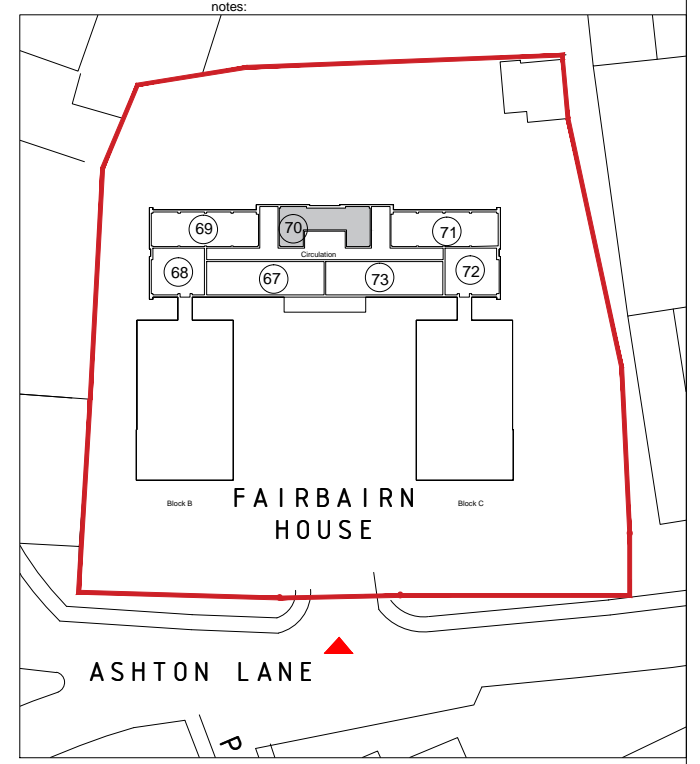

KEY

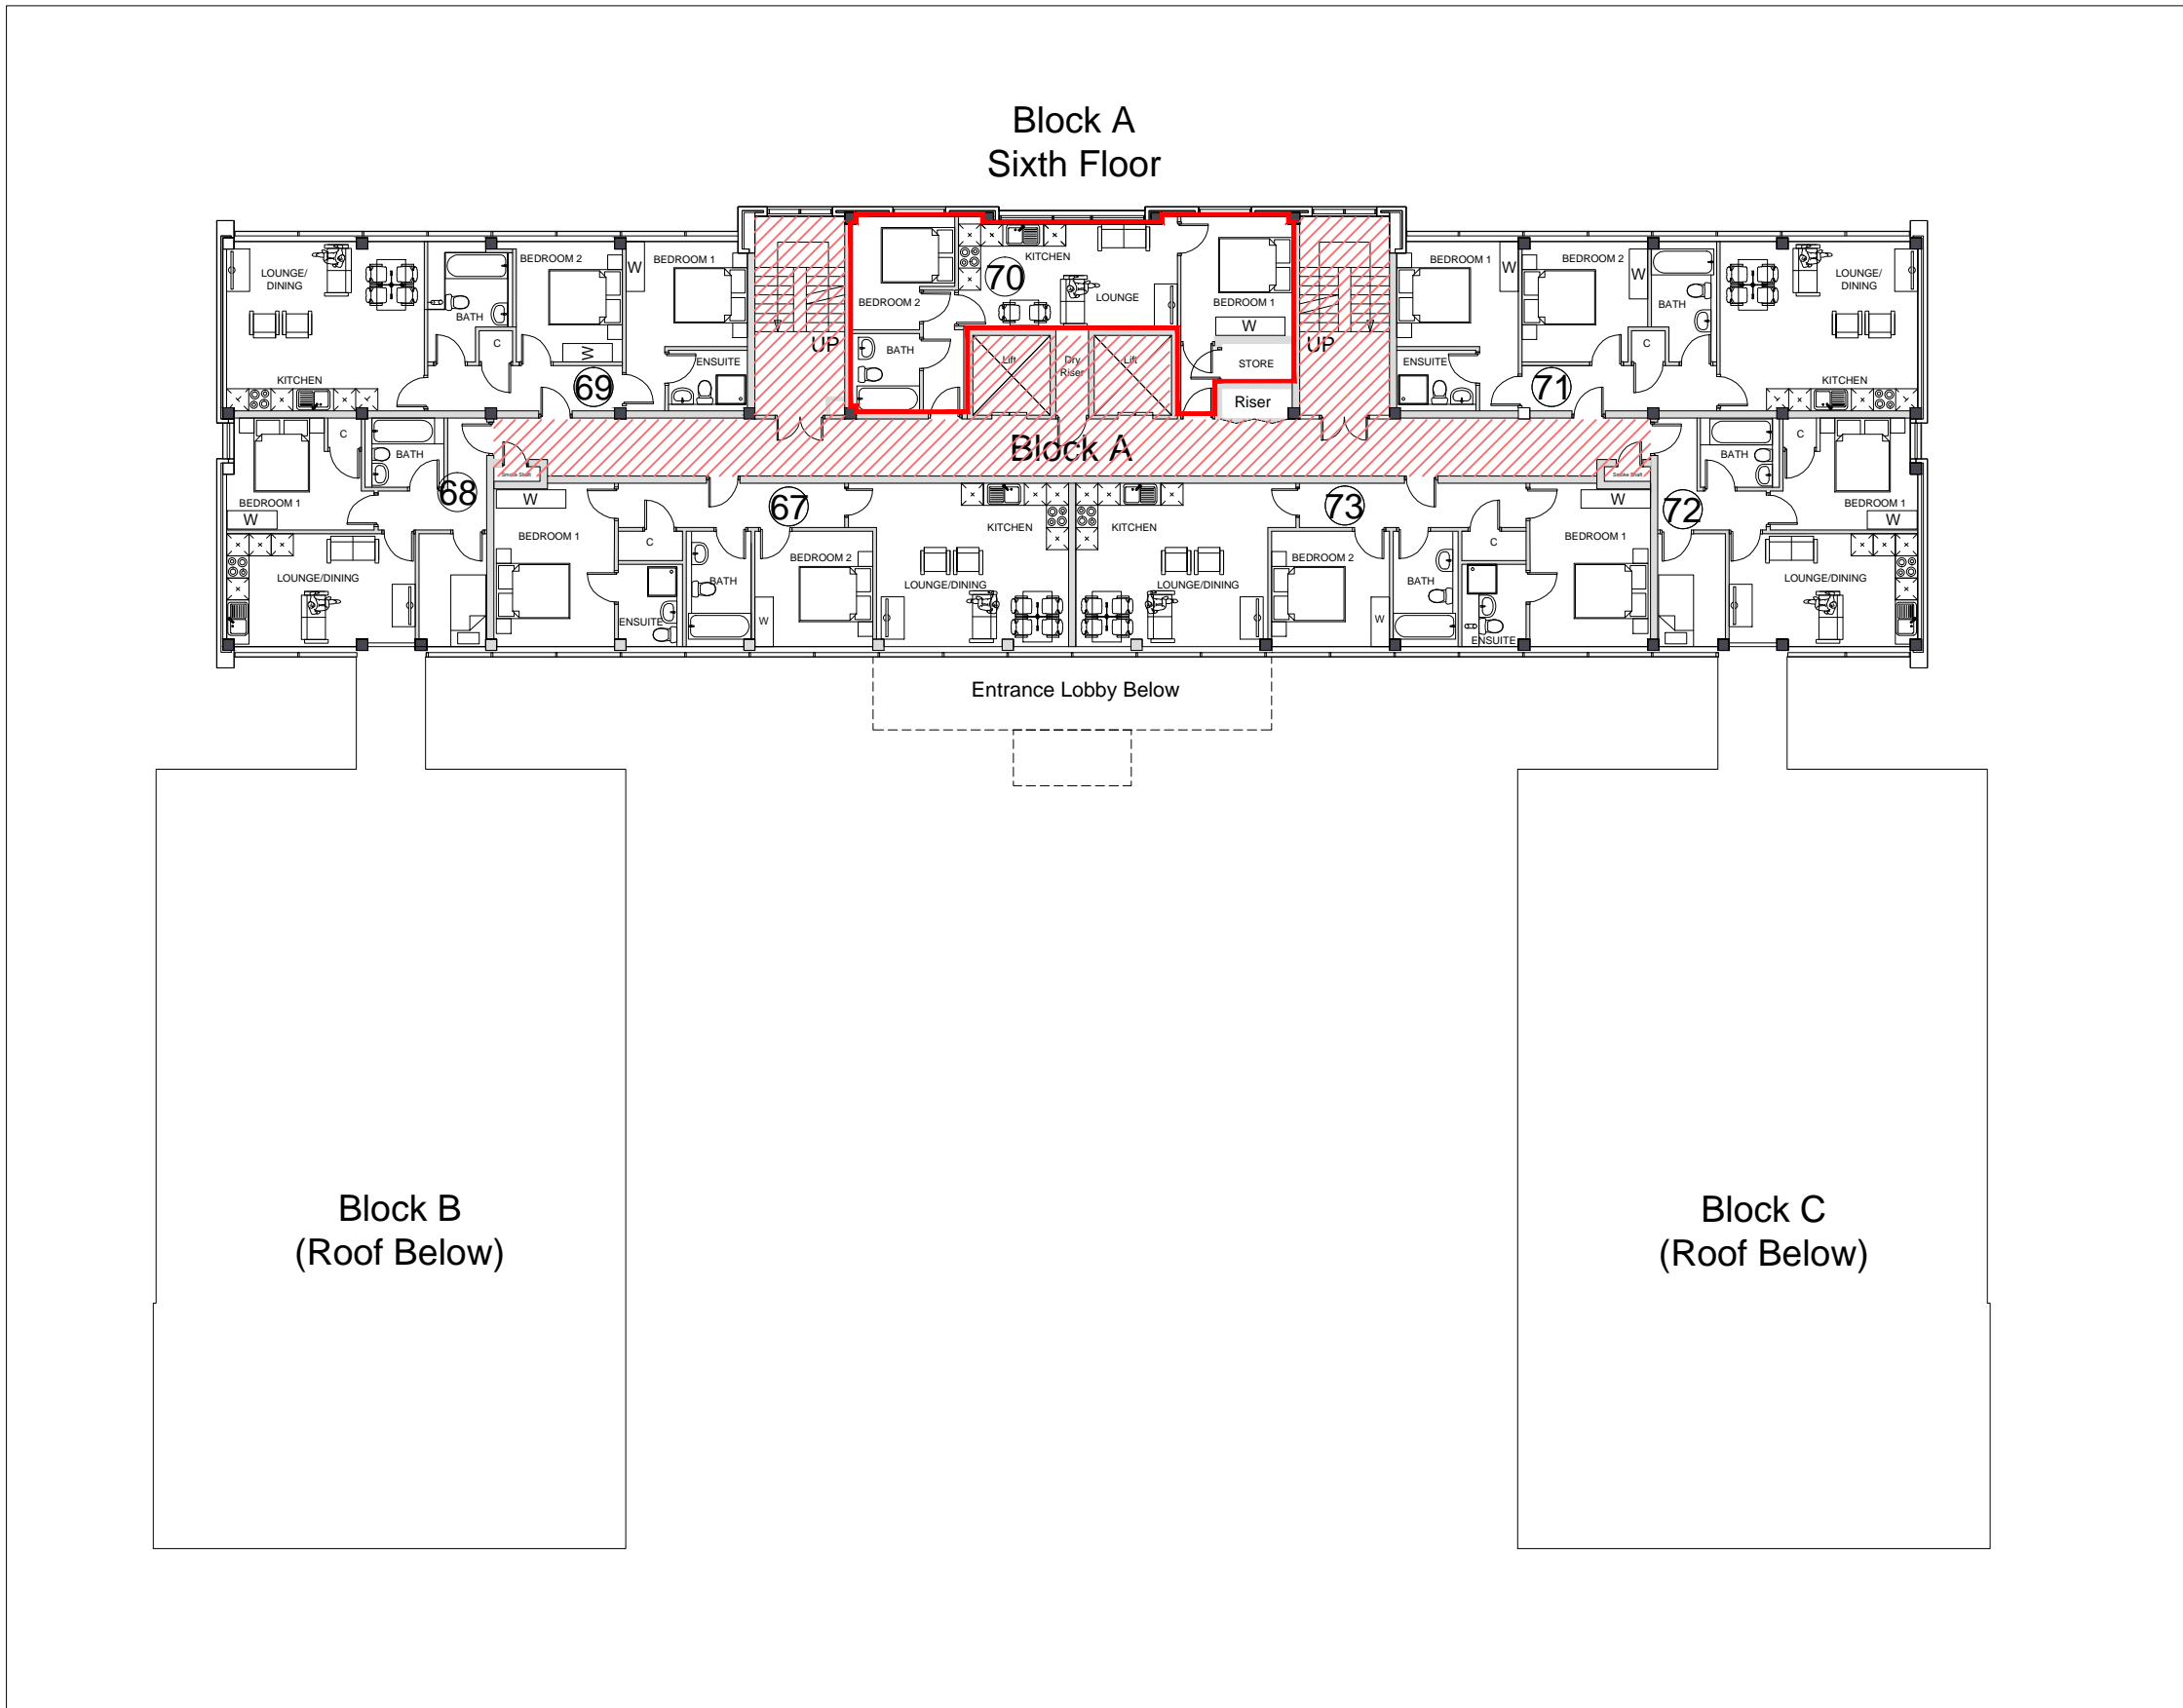

Common Areas

rev: date: comment(s): name: check:



ARCHITECTS.
URBAN DESIGNERS.
PLANNERS.
PROJECT MANAGERS.
WE ARE IDP.

status: **INFORMATION** RIBA Stage: **3**

client: **Future Islands Developments Limited**

job: **Trident**

title: **Apartment 70**

drawn: **JR** date: **October 2015**

checked: **AL** scale @ A3: **1:200**

job no: **C2375** drg no: **FS-70**

IDP GROUP SPACEONETHREE 12 HILTON STREET MANCHESTER M1 1JF
T: +44 (0)161 233 7958 E: info@idpgroup.com
www.weareidp.com

Fairbairn House-Apartment 70