


Plan 3

Jack Pruen Ltd
4 High St/37 Oxford St
Weston-super-Mare BS23 1TN

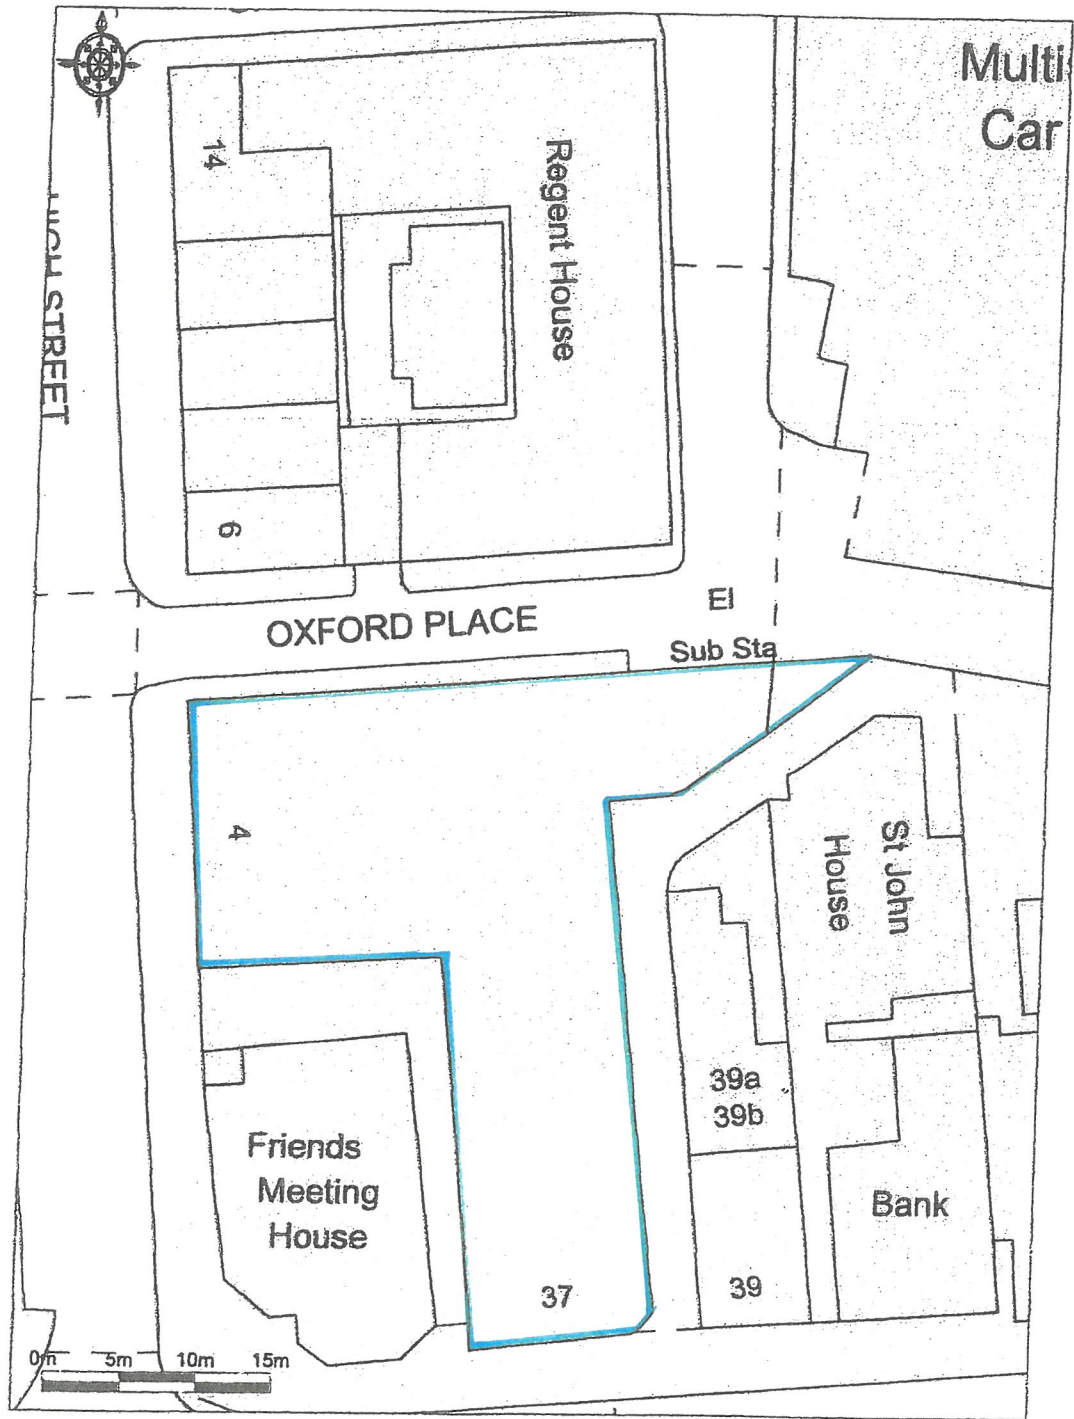

Promap[®]

Ordnance Survey. © Crown Copyright 2011. All rights reserved.
Licence number 100020449. Plotted Scale - 1:500

Stephen & Co.