


Location:
**54 SEA STREET,
HERNE BAY,
KENT
CT6 8QA**

Drawing title:
**GROUND FLOOR FLAT DEMISE AND SHARED
ACCESS PLAN**

Legend:  Demised property  Shared access  Bin store
MH Manhole

PLAN SCALE 1:100 @ A3

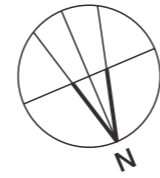

SCALE  5 Metres

Drawing number:
NM - CT68QA - 1G - 03

Date: 13/02/2018
Client: Nick McBride
Revision: 3

Drawing title:
LOCATION PLAN


Legend:  Demised property

PLAN SCALE 1:500 @ A3



SCALE  20 Metres

FIRST FLOOR

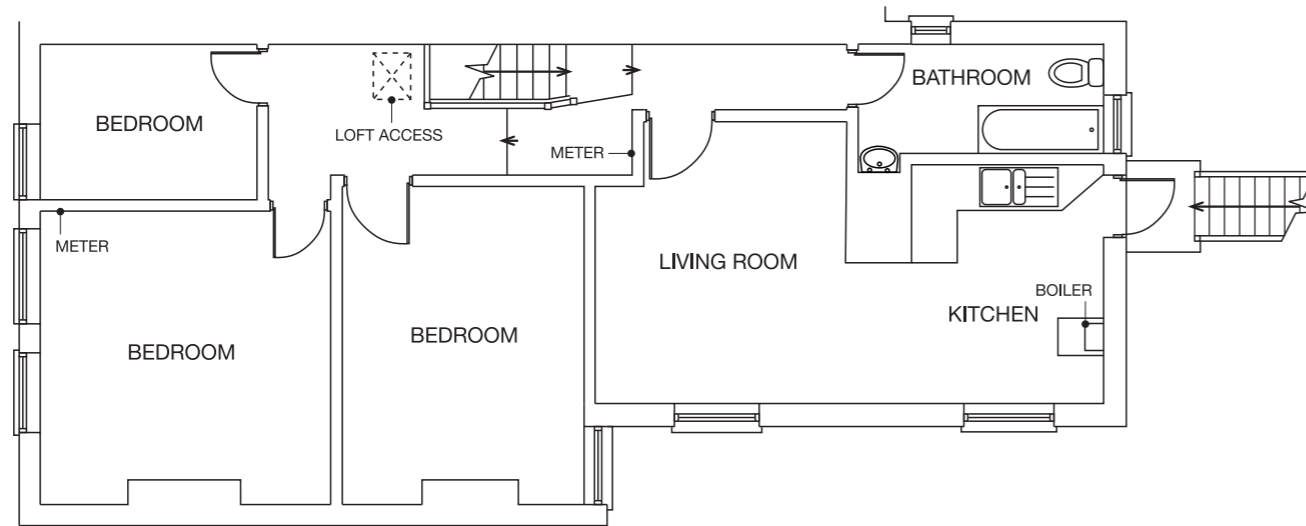

GROUND FLOOR

