




**GROUND FLOOR INTERNAL LAYOUT
(AS EXISTING)**
scale 1:50

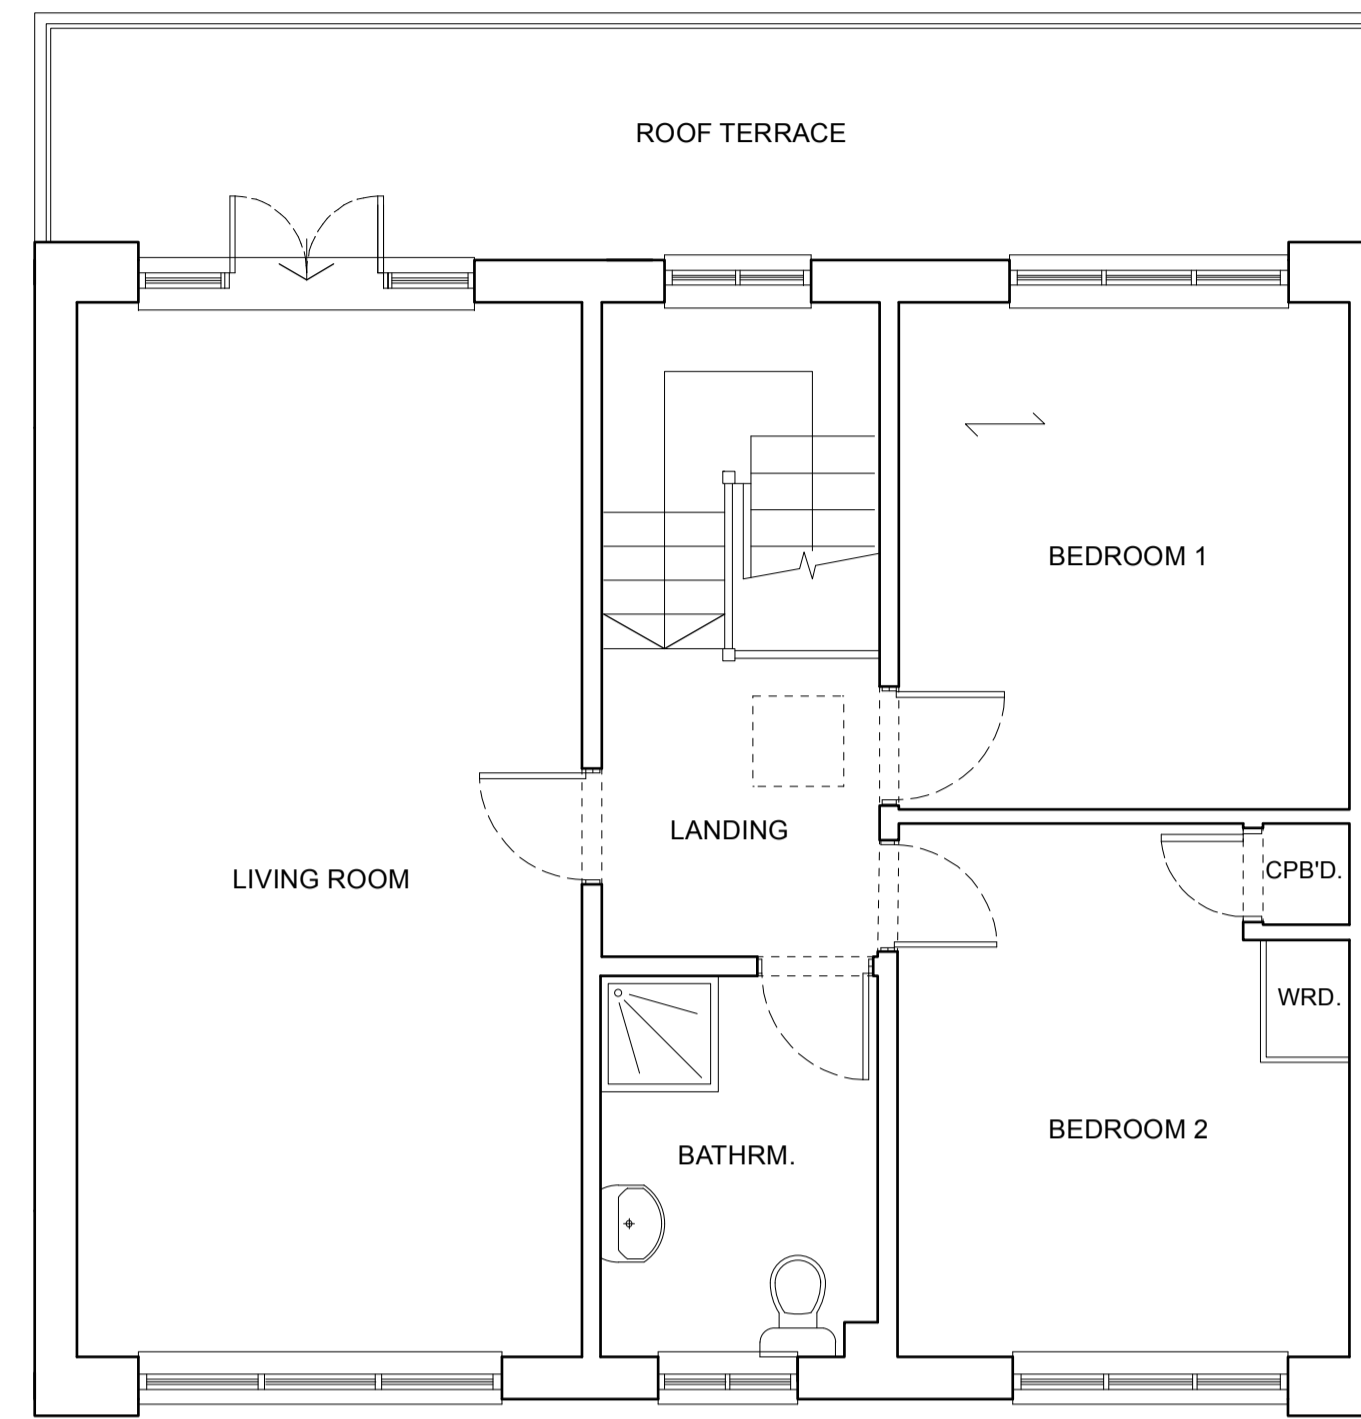

**FIRST FLOOR INTERNAL LAYOUT
(AS EXISTING)**
scale 1:50

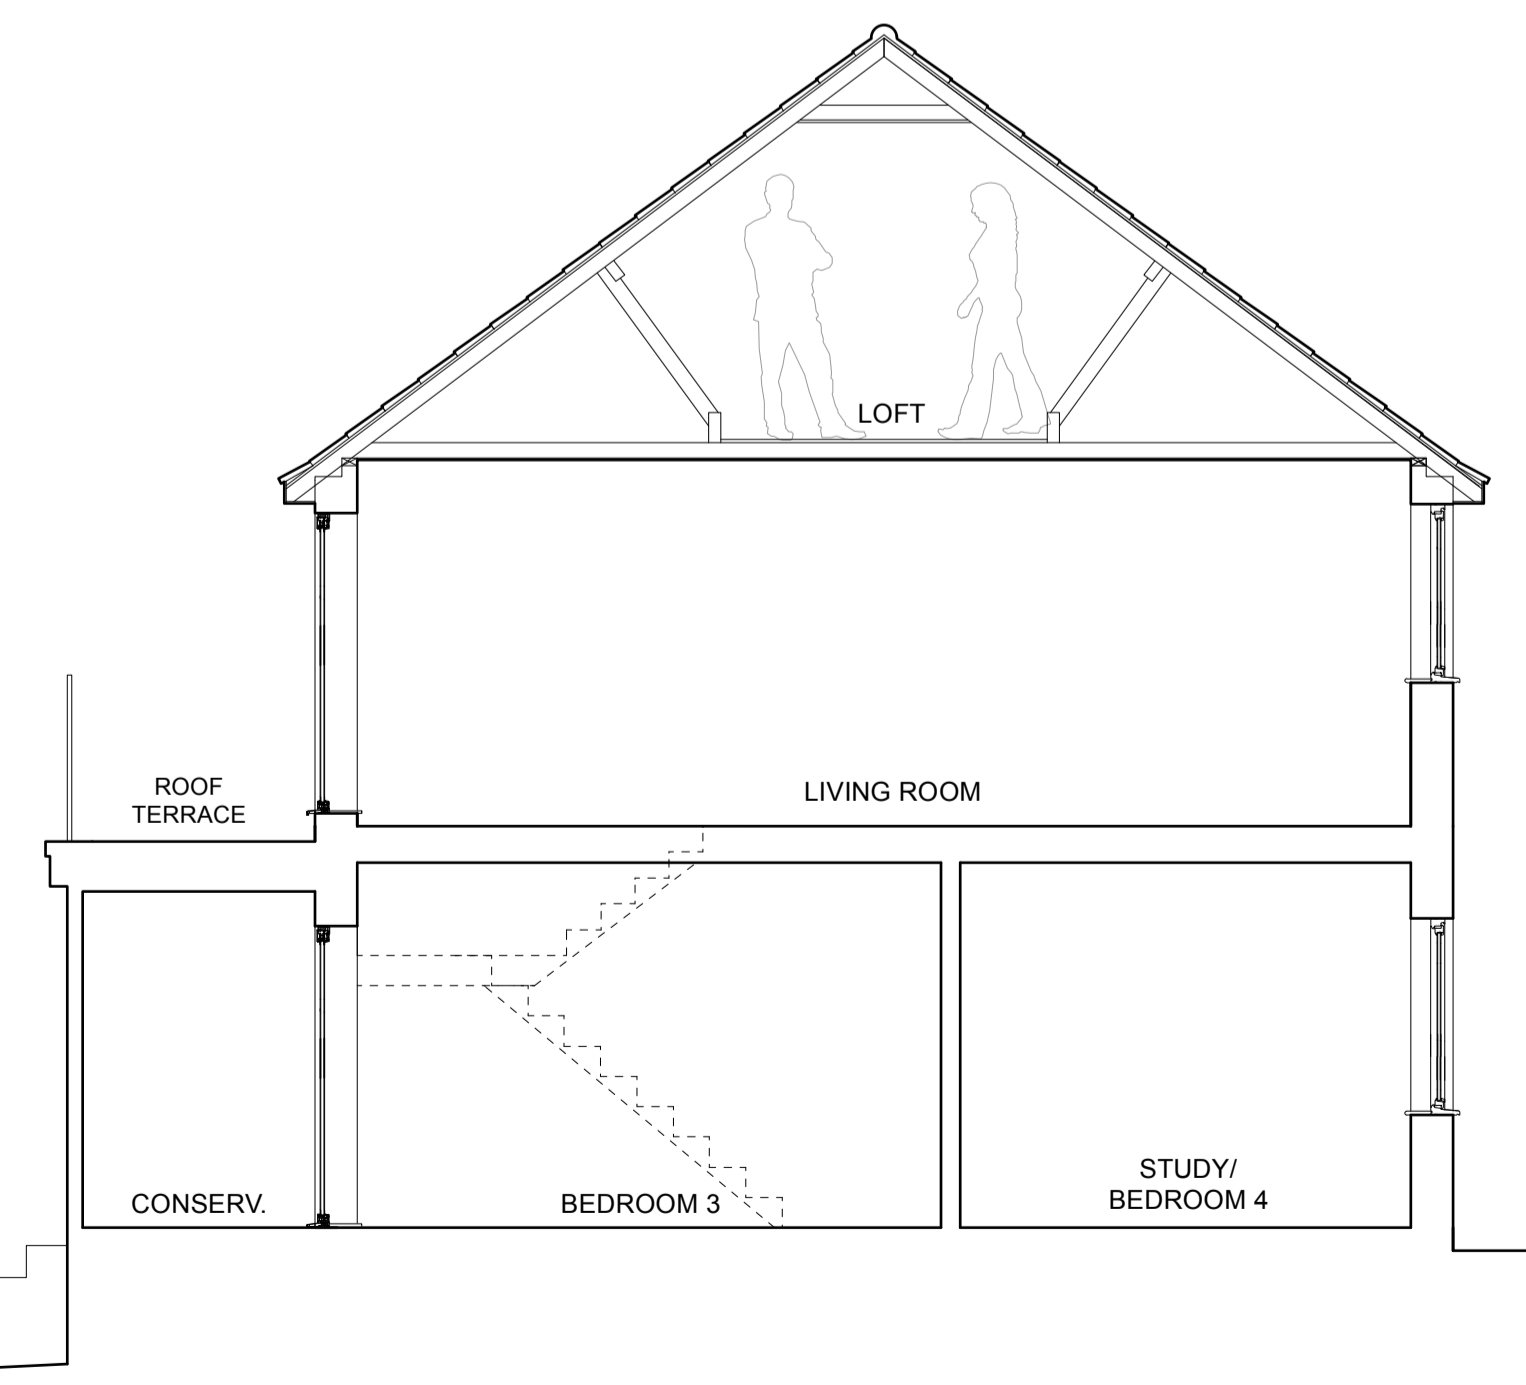

**SECTION THRU'
(AS EXISTING)**
scale 1:50

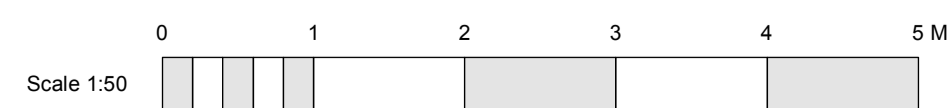

PROJECT Proposed Development at 5 High View Avenue, Herne Bay, Kent, CT6 8DG		DRAWING TITLE Internal Layouts (As Existing)	
		CLIENT Wilbee & Sons	
SCALE 1:50 @ A1	DATE May 2024	DRAWING NO. 23/3283/PL/01	REVISION

NATURE OF REVISIONS

** DRAFT ISSUE **
FOR CLIENT DISCUSSION ONLY

